


NORTH ELEVATION

© COPYRIGHT 2008

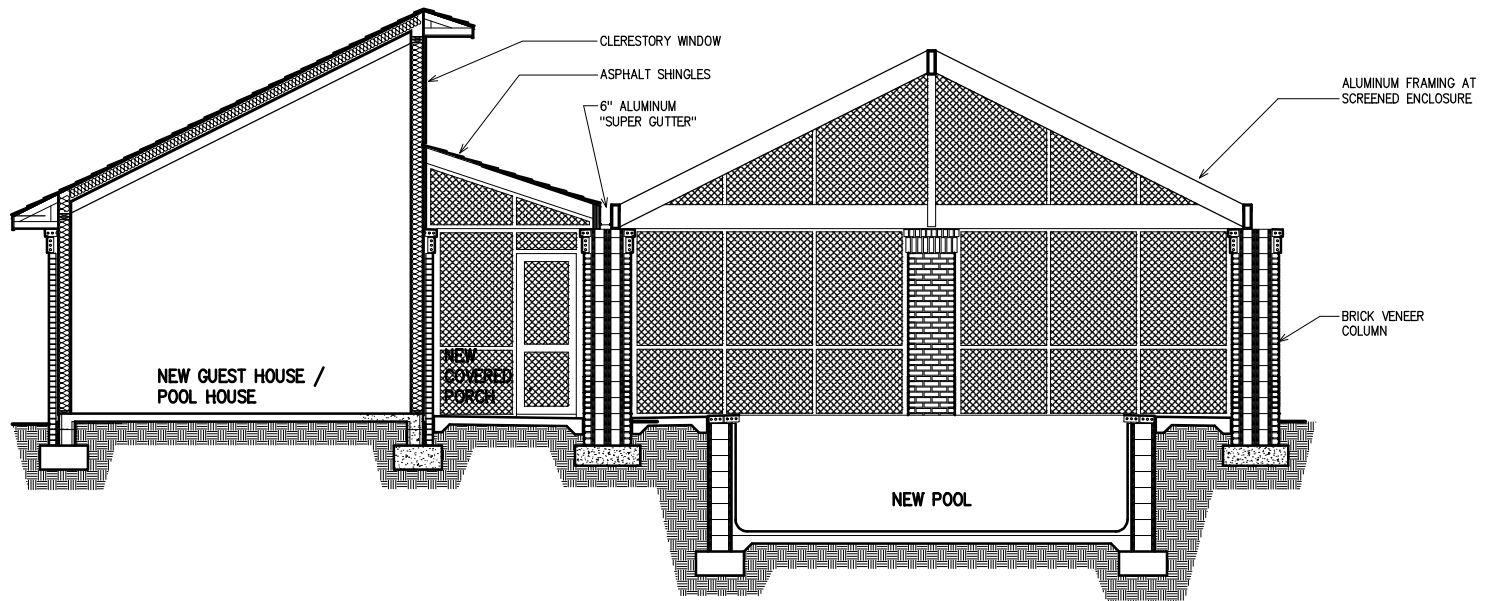

BUILDING SECTION

© COPYRIGHT 2008