


**NEW FIRST FLOOR PLAN**  
 © COPYRIGHT 2008

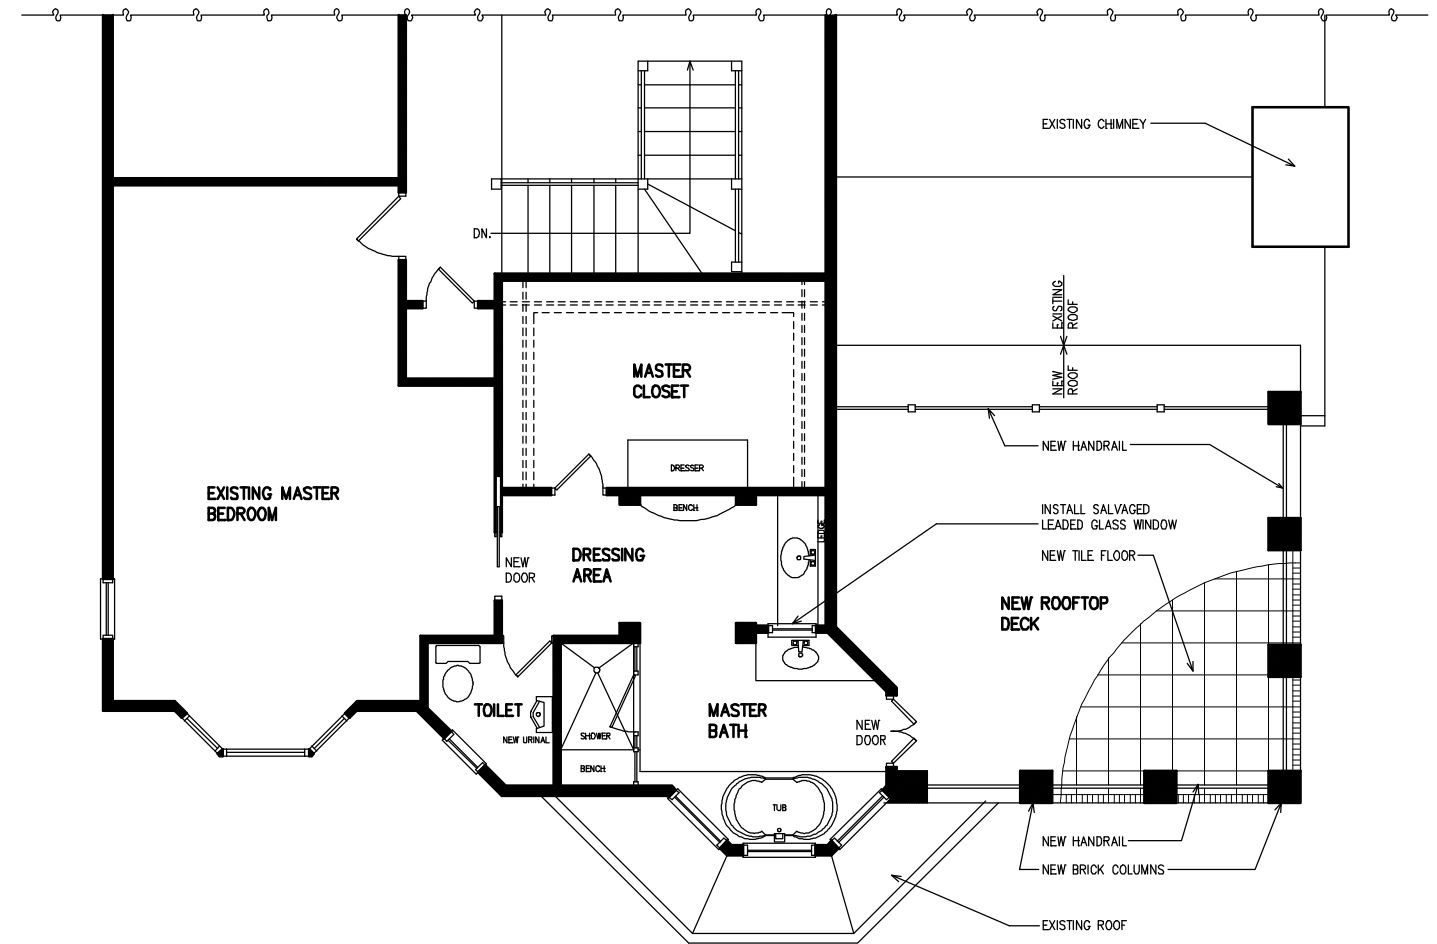

**NEW SECOND FLOOR PLAN**  
 © COPYRIGHT 2008