


RIGHT ELEVATION

© COPYRIGHT 2008

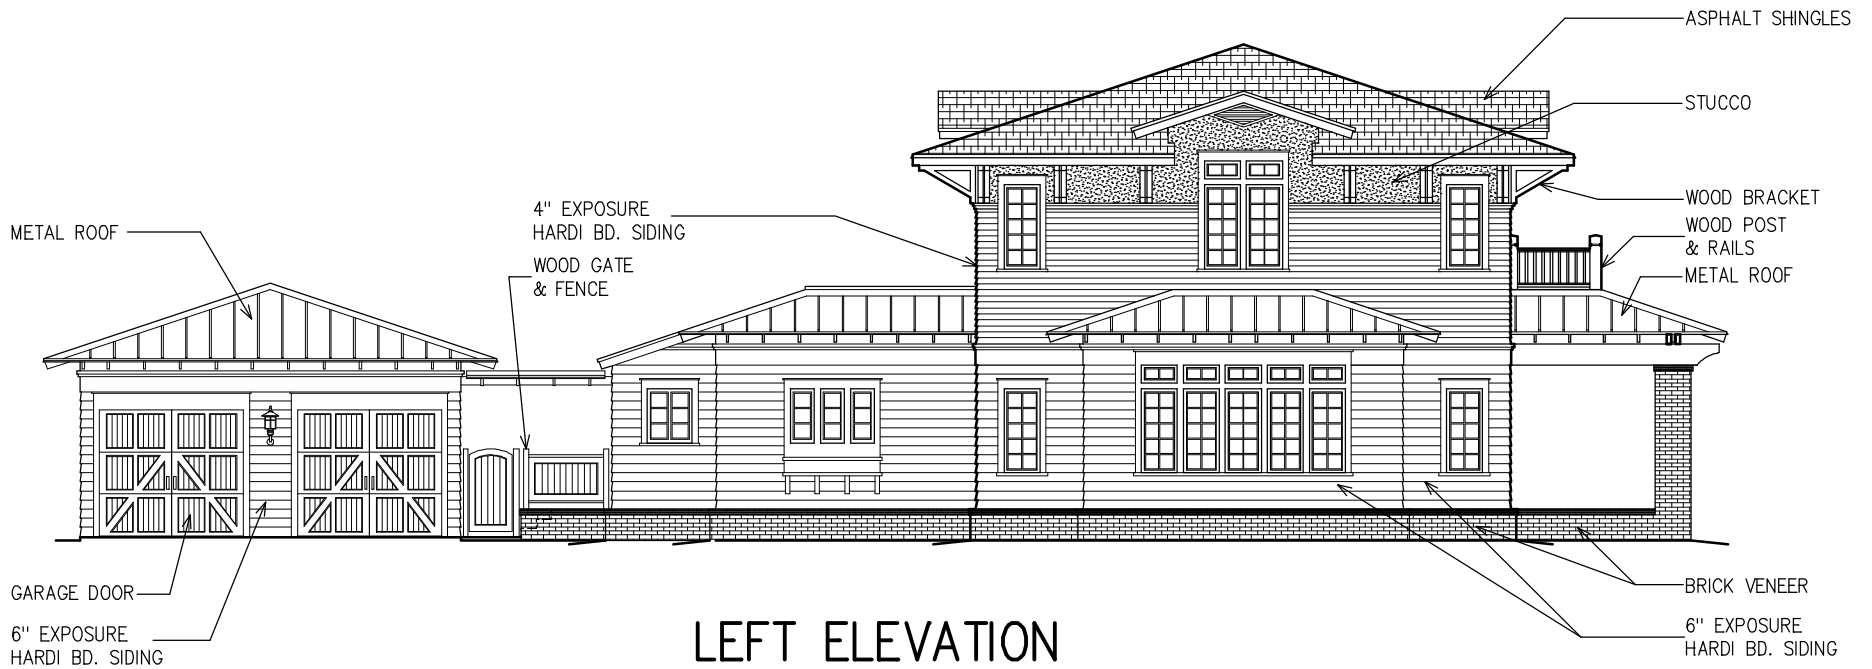

LEFT ELEVATION

© COPYRIGHT 2008